


# Town of Radville


Box 339  
Radville, SK.  
S0C 2G0  
Ph: 306-869-2477  
Fax: 306-869-3100  
email: town.radville@sasktel.net

Scale

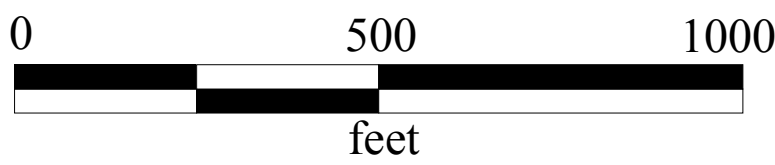

Legend

- Lot
- Surveyed Parcel
- Quarter Section
- Road Allowance
- Railway Right of Way

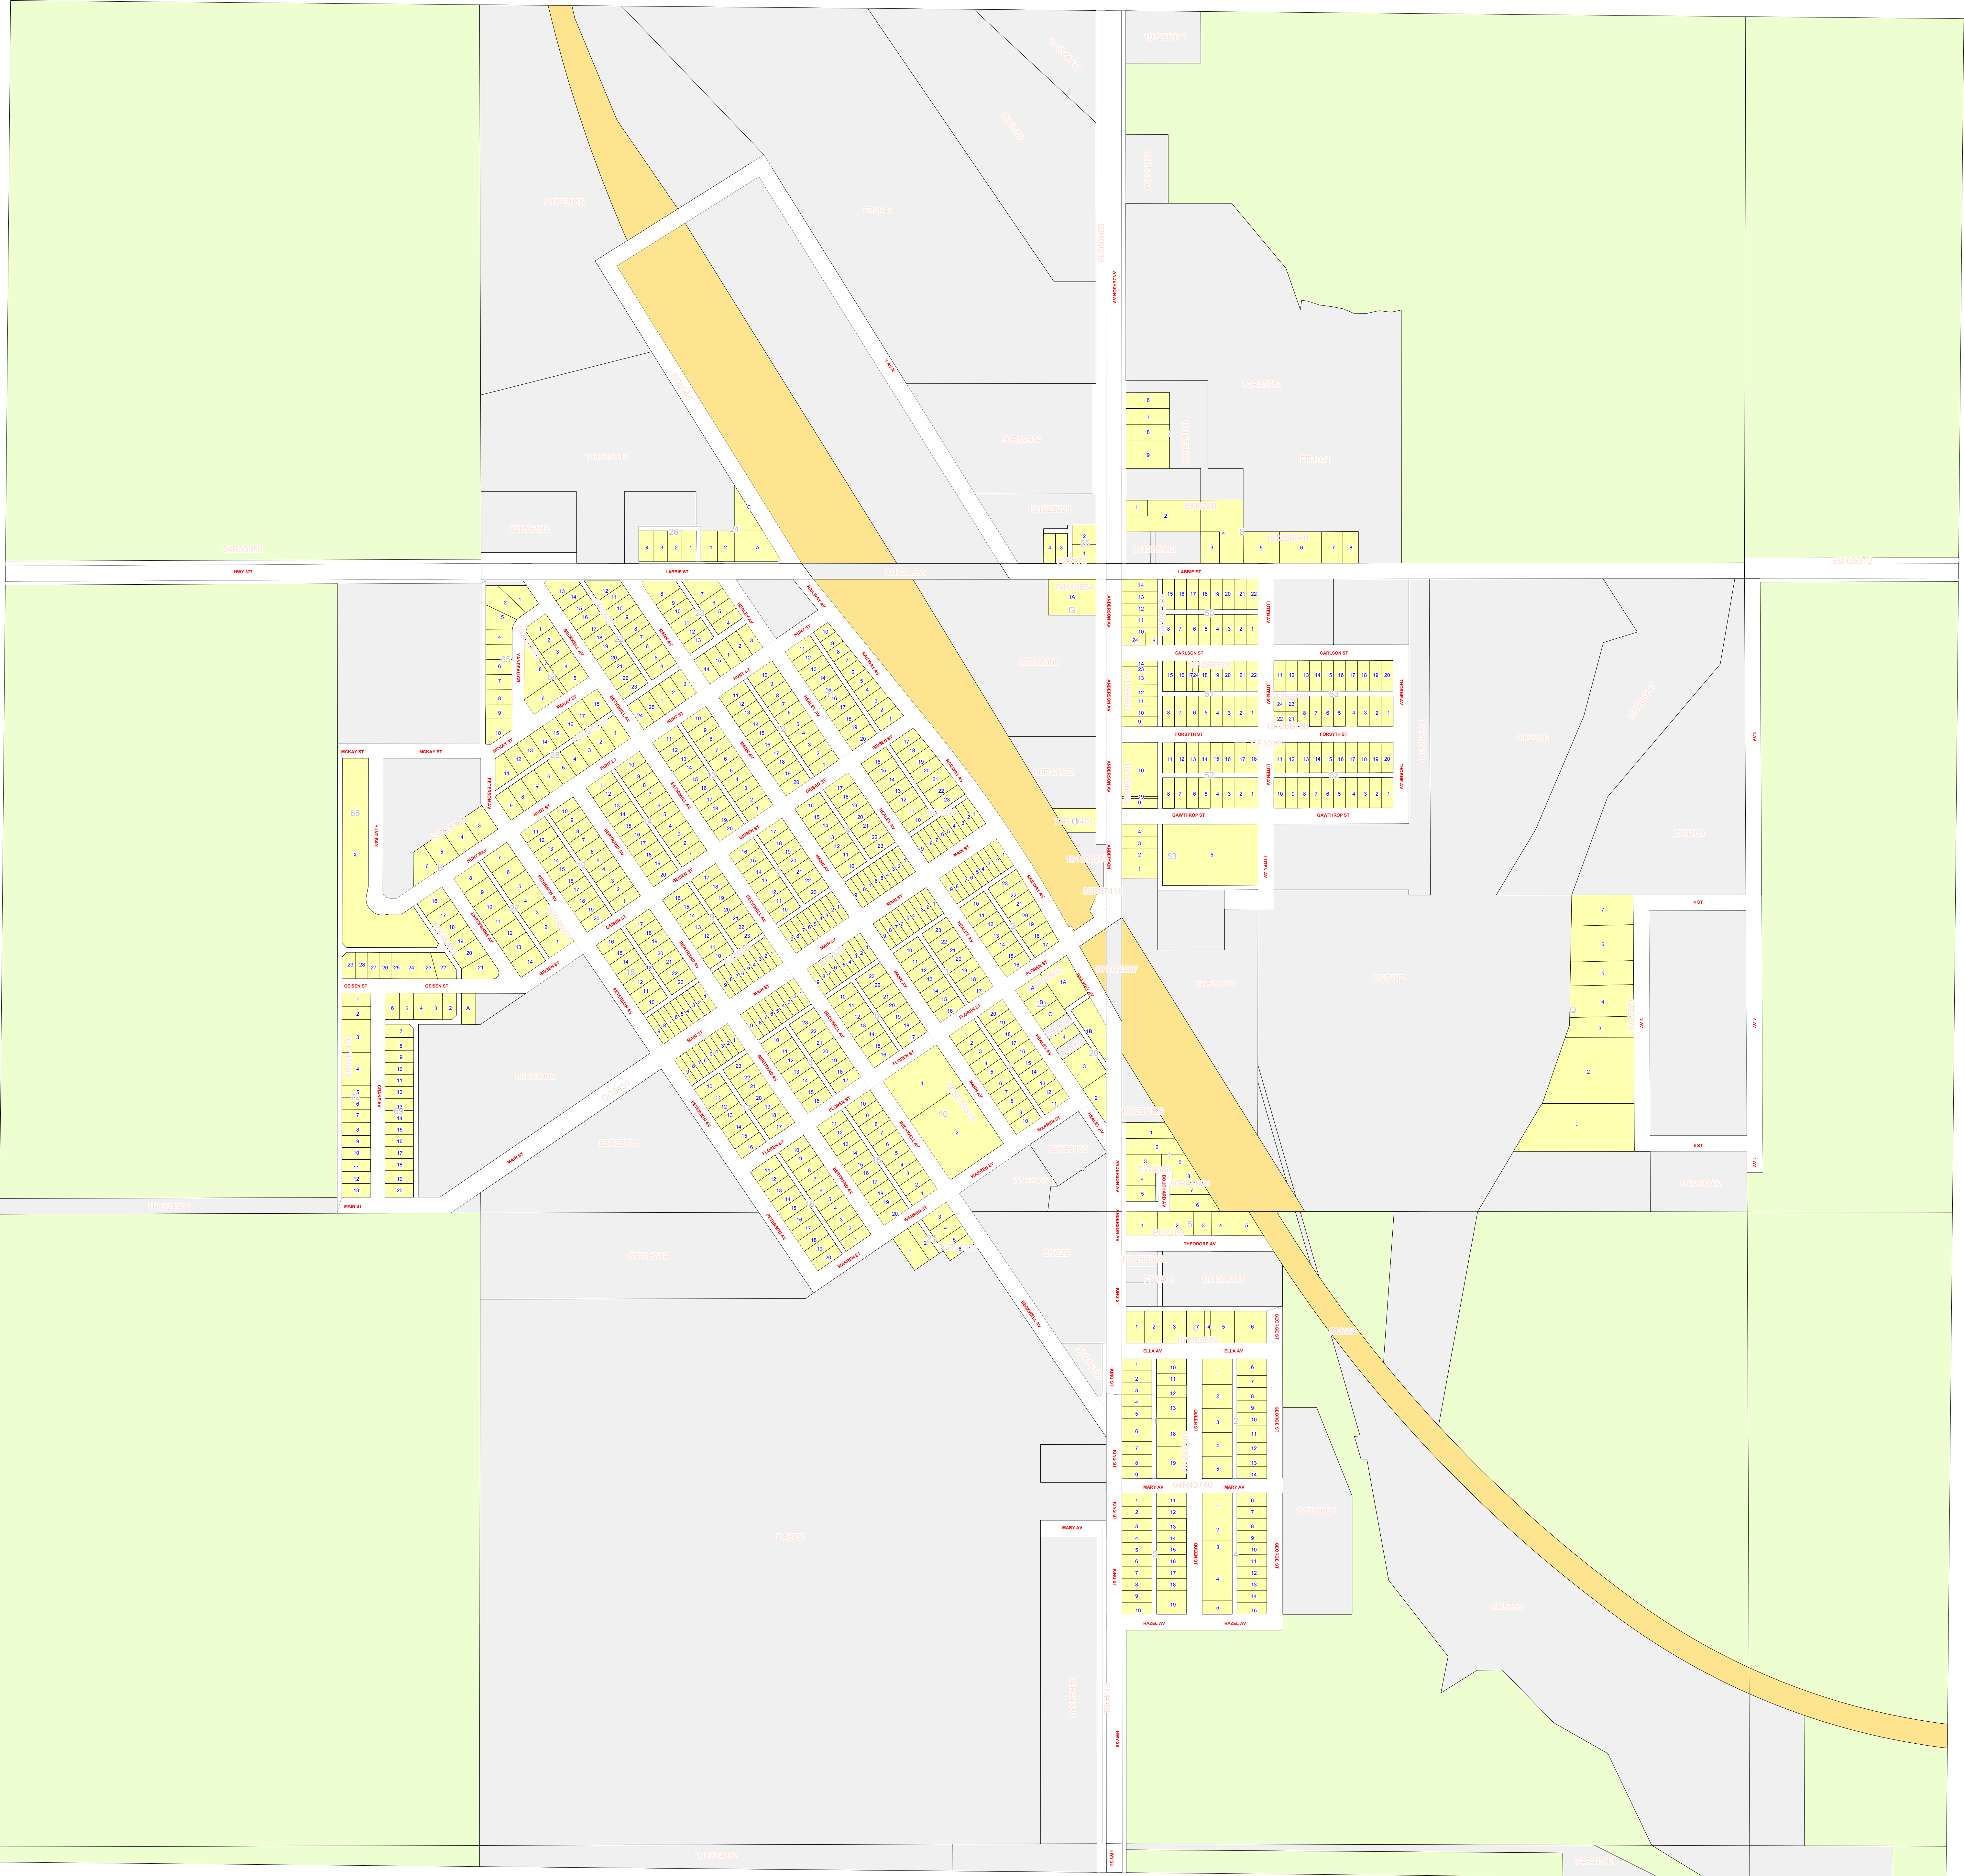

Note:  
This map has been produced by MuniSoft for the Town of Radville using information supplied by others.  
Geospatial data and topographic data (Copyright Her Majesty the Queen in Right of Canada) have been provided  
by Information Services Corporation of Saskatchewan for the production of this map under license to the municipality.  
Duplication in whole or in part is prohibited. It is the responsibility of the user to verify the accuracy of the information  
since changes in assessment, ownership and other information may have changed since the time of printing. E&OE.  
Printed August 2008